



NOTE: THE PLANS AND ELEVATIONS ARE FOR ILLUSTRATIVE PURPOSES ONLY AND SUBJECT TO CONTRACT. ALL DIMENSIONS INDICATED ARE APPROXIMATE AND FOR USABLE SPACES. ANY FURNITURE AND APPLIANCES SHOWN ARE FOR ILLUSTRATIVE PURPOSES ONLY. THE PLANS, ELEVATIONS AND SPECIFICATION MAY BE SUBJECT TO CHANGE WITHOUT PRIOR NOTIFICATION.

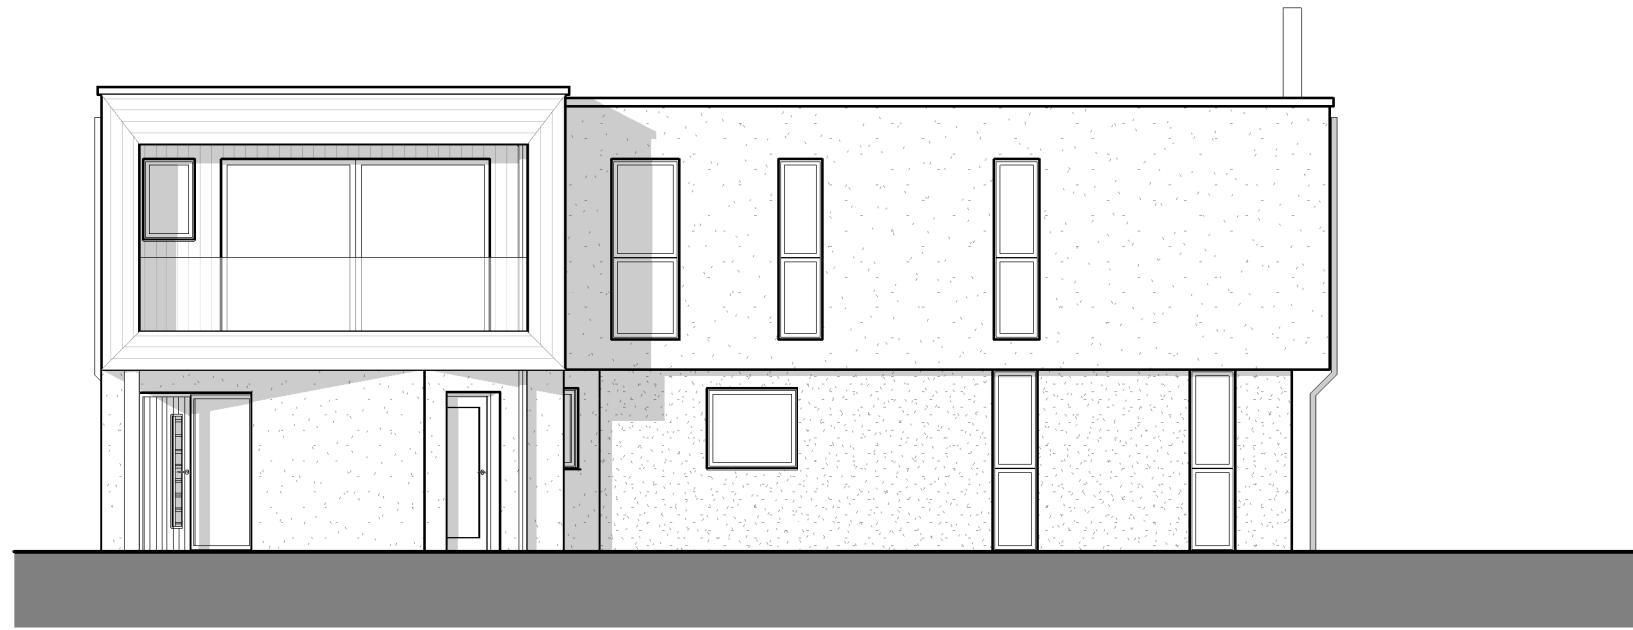

ELEVATION A

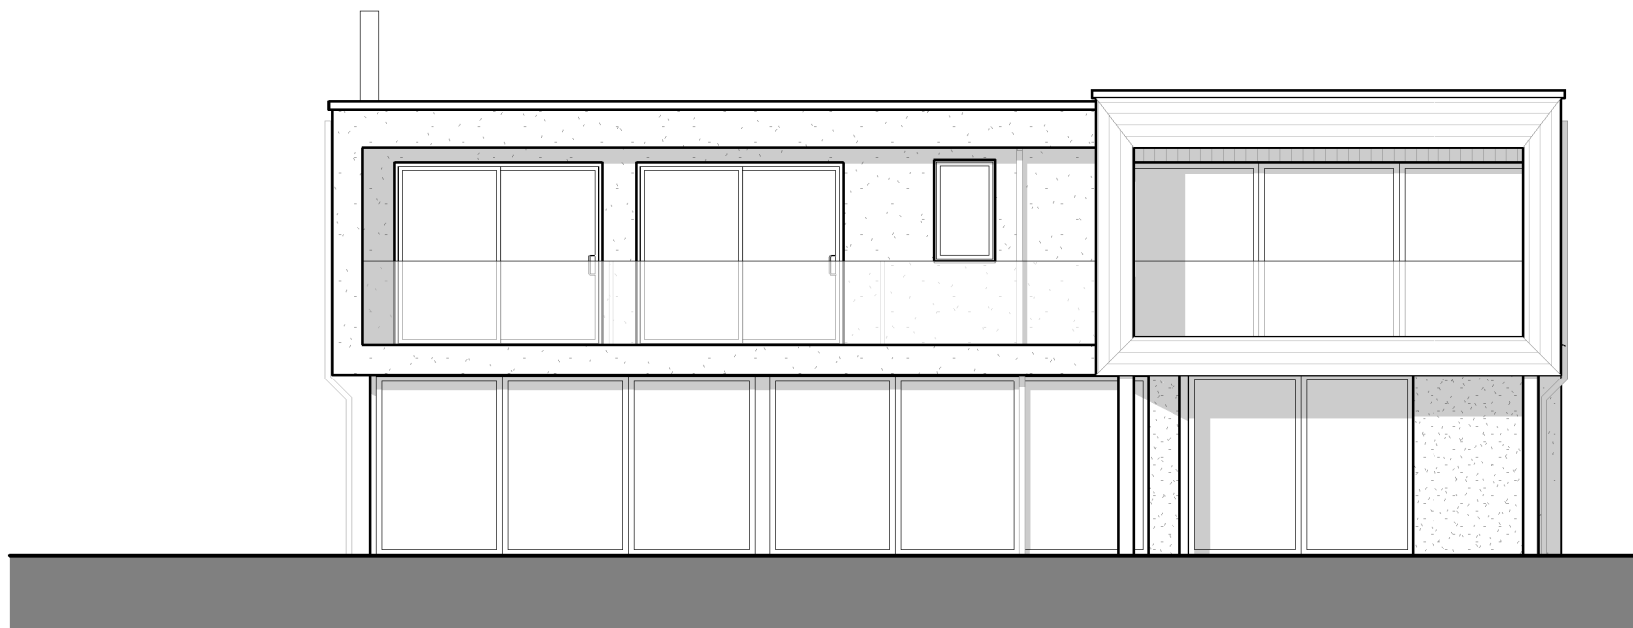


ELEVATION B




## HABITAT FIRST

Job Title	SALES DRAWINGS	
Drawing Title	CORNER HOUSE SALES ELEVATIONS A AND B	
Scale	Size	Date
1 : 100	A3	27.09.2016

NOTE: THE PLANS AND ELEVATIONS ARE FOR ILLUSTRATIVE PURPOSES ONLY AND SUBJECT TO CONTRACT. ALL DIMENSIONS INDICATED ARE APPROXIMATE AND FOR USABLE SPACES. ANY FURNITURE AND APPLIANCES SHOWN ARE FOR ILLUSTRATIVE PURPOSES ONLY. THE PLANS, ELEVATIONS AND SPECIFICATION MAY BE SUBJECT TO CHANGE WITHOUT PRIOR NOTIFICATION.

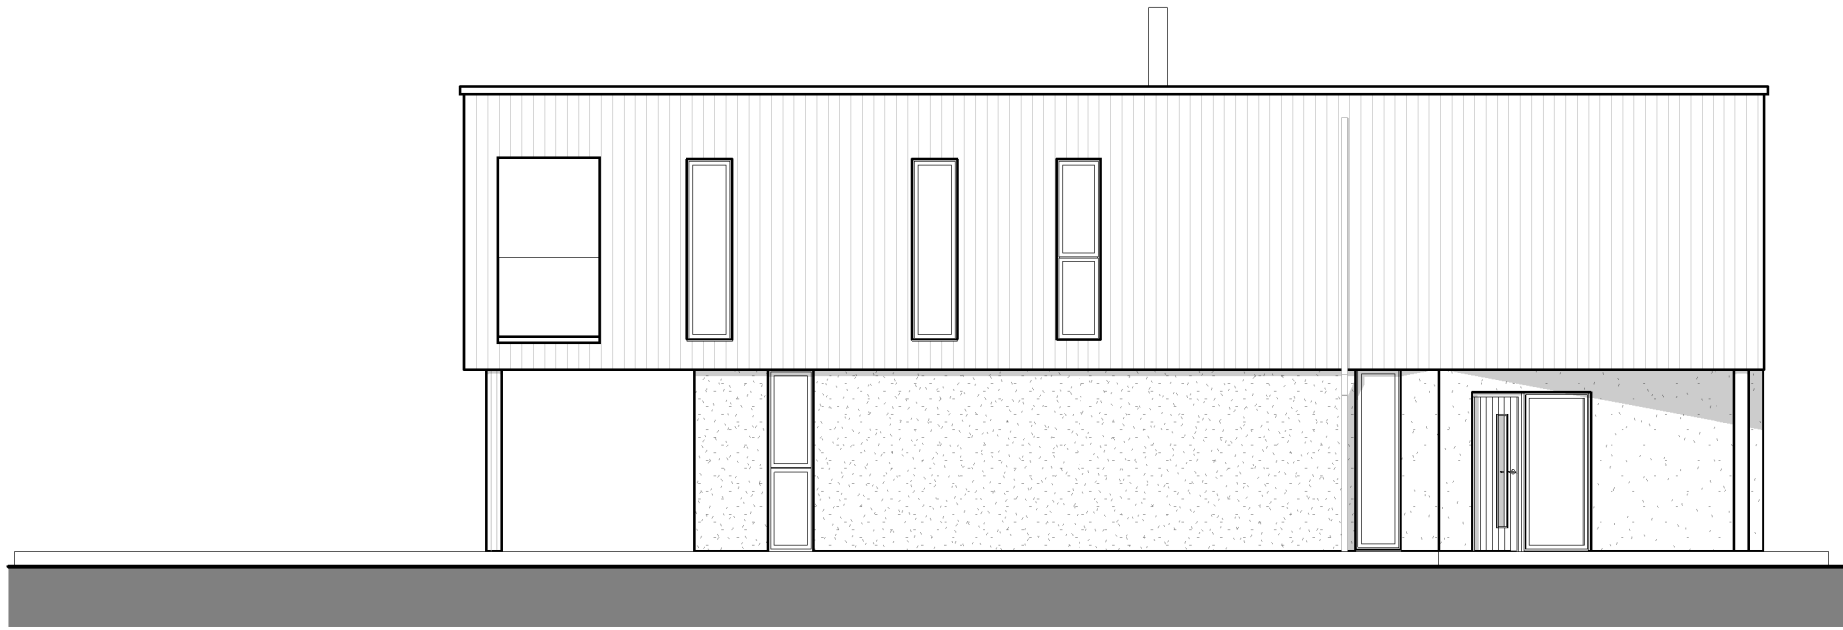

ELEVATION C

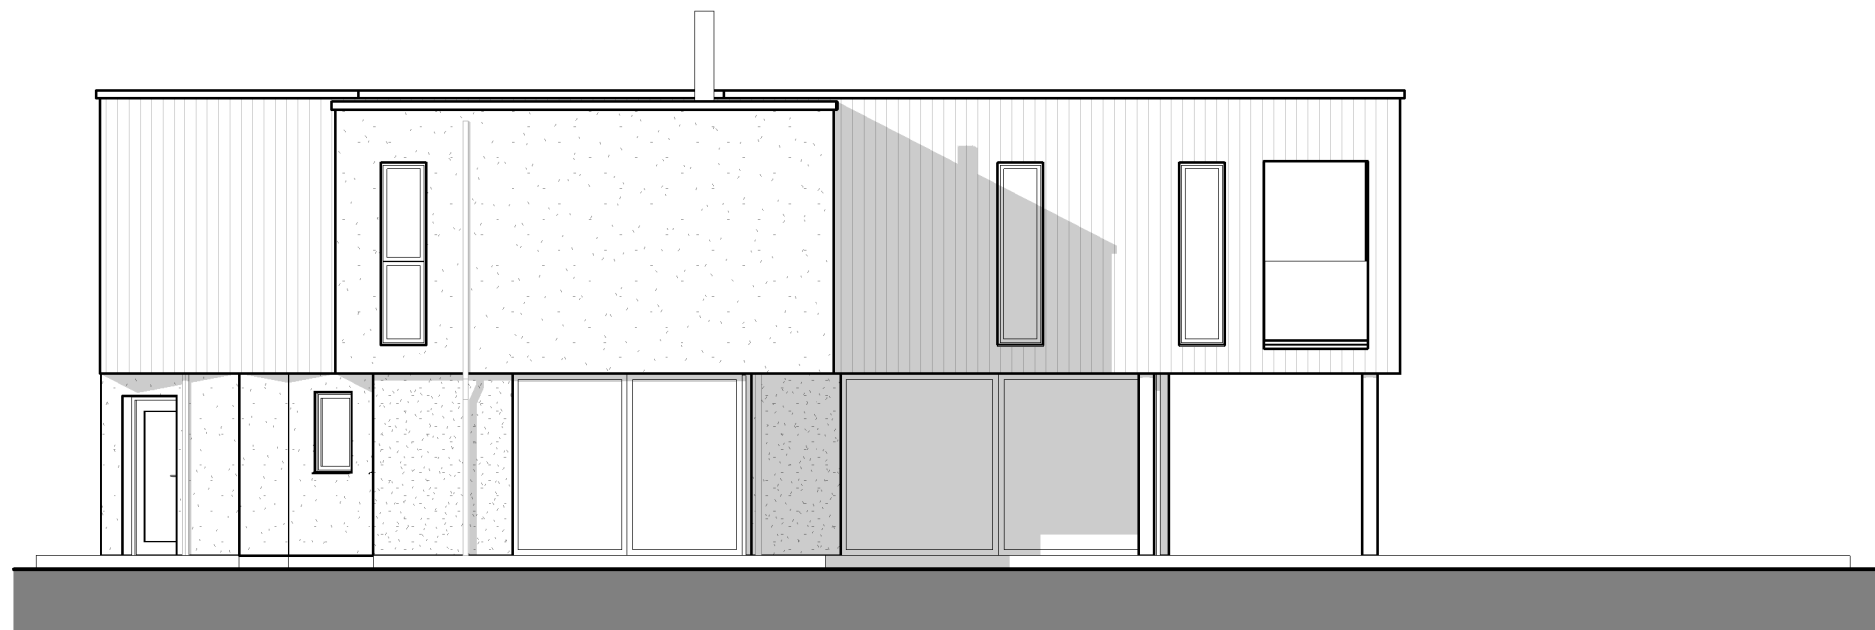


ELEVATION D



## HABITAT FIRST

Job Title	SALES DRAWINGS	
Drawing Title	CORNER HOUSE SALES ELEVATIONS C AND D	
Scale	Size	Date
1 : 100	A3	27.09.2016

NOTE: THE PLANS AND ELEVATIONS ARE FOR ILLUSTRATIVE PURPOSES ONLY AND SUBJECT TO CONTRACT. ALL DIMENSIONS INDICATED ARE APPROXIMATE AND FOR USABLE SPACES. ANY FURNITURE AND APPLIANCES SHOWN ARE FOR ILLUSTRATIVE PURPOSES ONLY. THE PLANS, ELEVATIONS AND SPECIFICATION MAY BE SUBJECT TO CHANGE WITHOUT PRIOR NOTIFICATION.

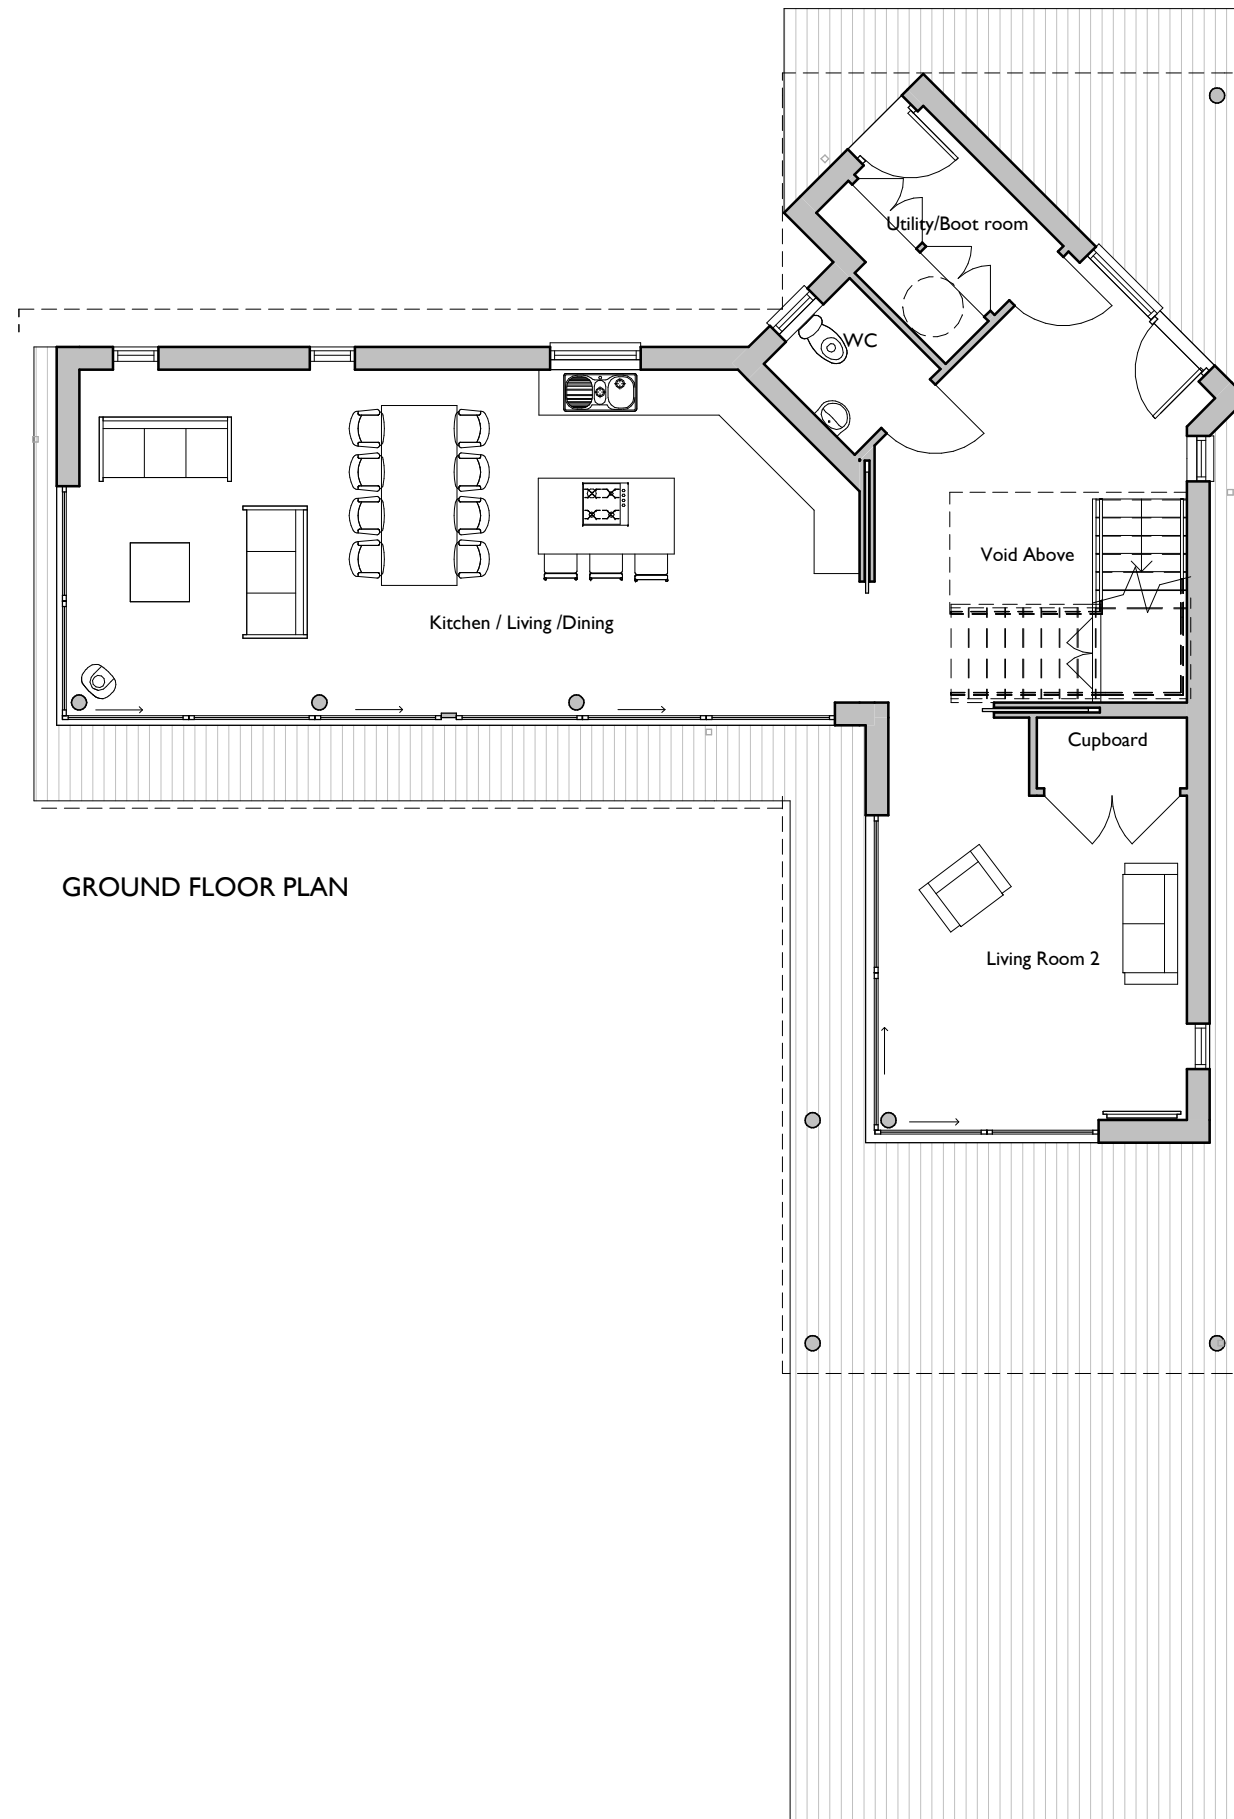

GROUND FLOOR PLAN

ROOM		m	ft
GROUND FLOOR	K/L/D	10.30 x 4.40	33'10" x 16'1"
	Living Room 2	3.95 x 4.30	12'12" x 14'1"
	WC	1.60 x 1.70	5'3" x 5'7"
	Utility	2.20 x 2.60	7'3" x 8'6"

GIA	INTERNAL		EXTERNAL	
	m <sup>2</sup>	ft <sup>2</sup>	m <sup>2</sup>	ft <sup>2</sup>
Ground Floor	96.31	1036.6	92.46	995.2
First Floor	124.07	1335.5	25.52	274.7
<b>TOTAL</b>	<b>220.38</b>	<b>2372.1</b>	<b>118</b>	<b>1270</b>


Ground floor external decking may vary depending on plot



## HABITAT FIRST

Job Title		
SALES DRAWINGS		
Drawing Title		
CORNER HOUSE SALES GROUND FLOOR PLAN		
Scale	Size	Date
1 : 100	A3	27.09.2016

NOTE: THE PLANS AND ELEVATIONS ARE FOR ILLUSTRATIVE PURPOSES ONLY AND SUBJECT TO CONTRACT. ALL DIMENSIONS INDICATED ARE APPROXIMATE AND FOR USABLE SPACES. ANY FURNITURE AND APPLIANCES SHOWN ARE FOR ILLUSTRATIVE PURPOSES ONLY. THE PLANS, ELEVATIONS AND SPECIFICATION MAY BE SUBJECT TO CHANGE WITHOUT PRIOR NOTIFICATION.

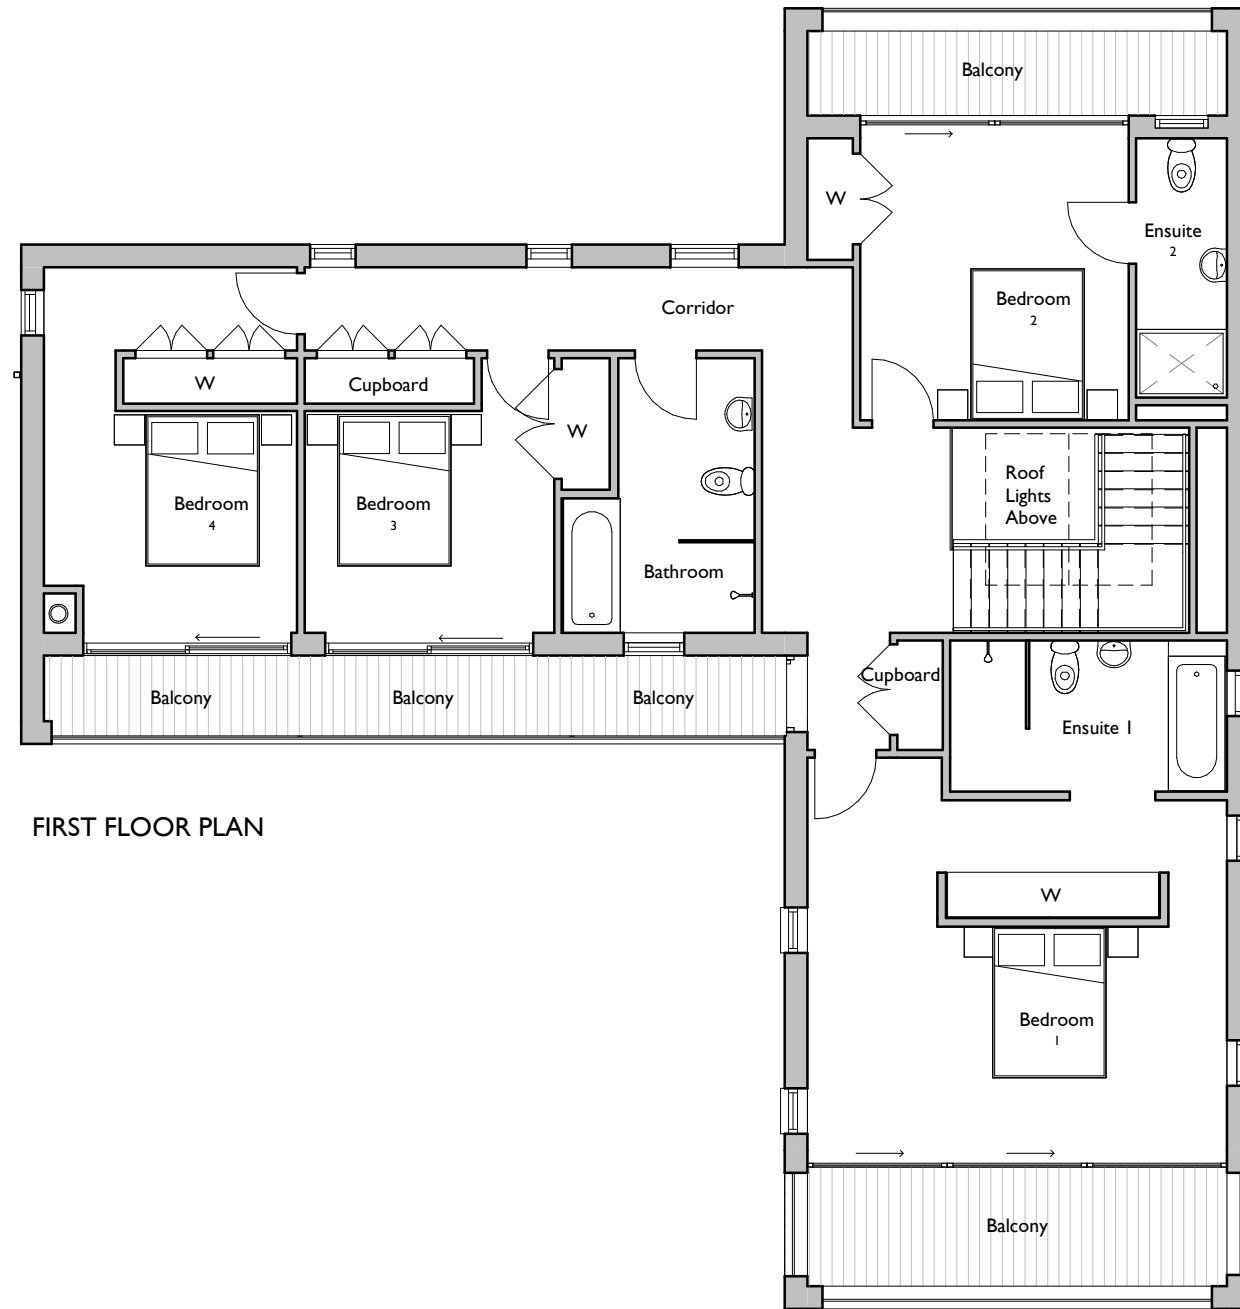

FIRST FLOOR PLAN

ROOM	m	ft
Bedroom 1	5.55 x 4.80	18'3" x 15'9"
Bedroom 2	3.55 x 3.90	11'8" x 12'10"
Bedroom 3	3.30 x 2.95	10'10" x 9'8"
Bedroom 4	3.35 x 2.95	10'12" x 9'8"
Bathroom	2.55 x 3.60	8'4" x 11'10"
Ensuite 1	3.65 x 2.00	11'12" x 6'7"
Ensuite 2	1.20 x 3.40	3'11" x 11'2"

GIA	INTERNAL		EXTERNAL	
	m <sup>2</sup>	ft <sup>2</sup>	m <sup>2</sup>	ft <sup>2</sup>
Ground Floor	96.31	1036.6	92.46	995.2
First Floor	124.07	1335.5	25.52	274.7
TOTAL	220.38	2372.1	118	1270


Ground floor external decking may vary depending on plot



## HABITAT FIRST

Job Title	SALES DRAWINGS	
Drawing Title	CORNER HOUSE SALES FIRST FLOOR PLAN	
Scale	Size	Date
1 : 100	A3	27.09.2016

NOTE: THE PLANS AND ELEVATIONS ARE FOR ILLUSTRATIVE PURPOSES ONLY AND SUBJECT TO CONTRACT. ALL DIMENSIONS INDICATED ARE APPROXIMATE AND FOR USABLE SPACES. ANY FURNITURE AND APPLIANCES SHOWN ARE FOR ILLUSTRATIVE PURPOSES ONLY. THE PLANS, ELEVATIONS AND SPECIFICATION MAY BE SUBJECT TO CHANGE WITHOUT PRIOR NOTIFICATION.

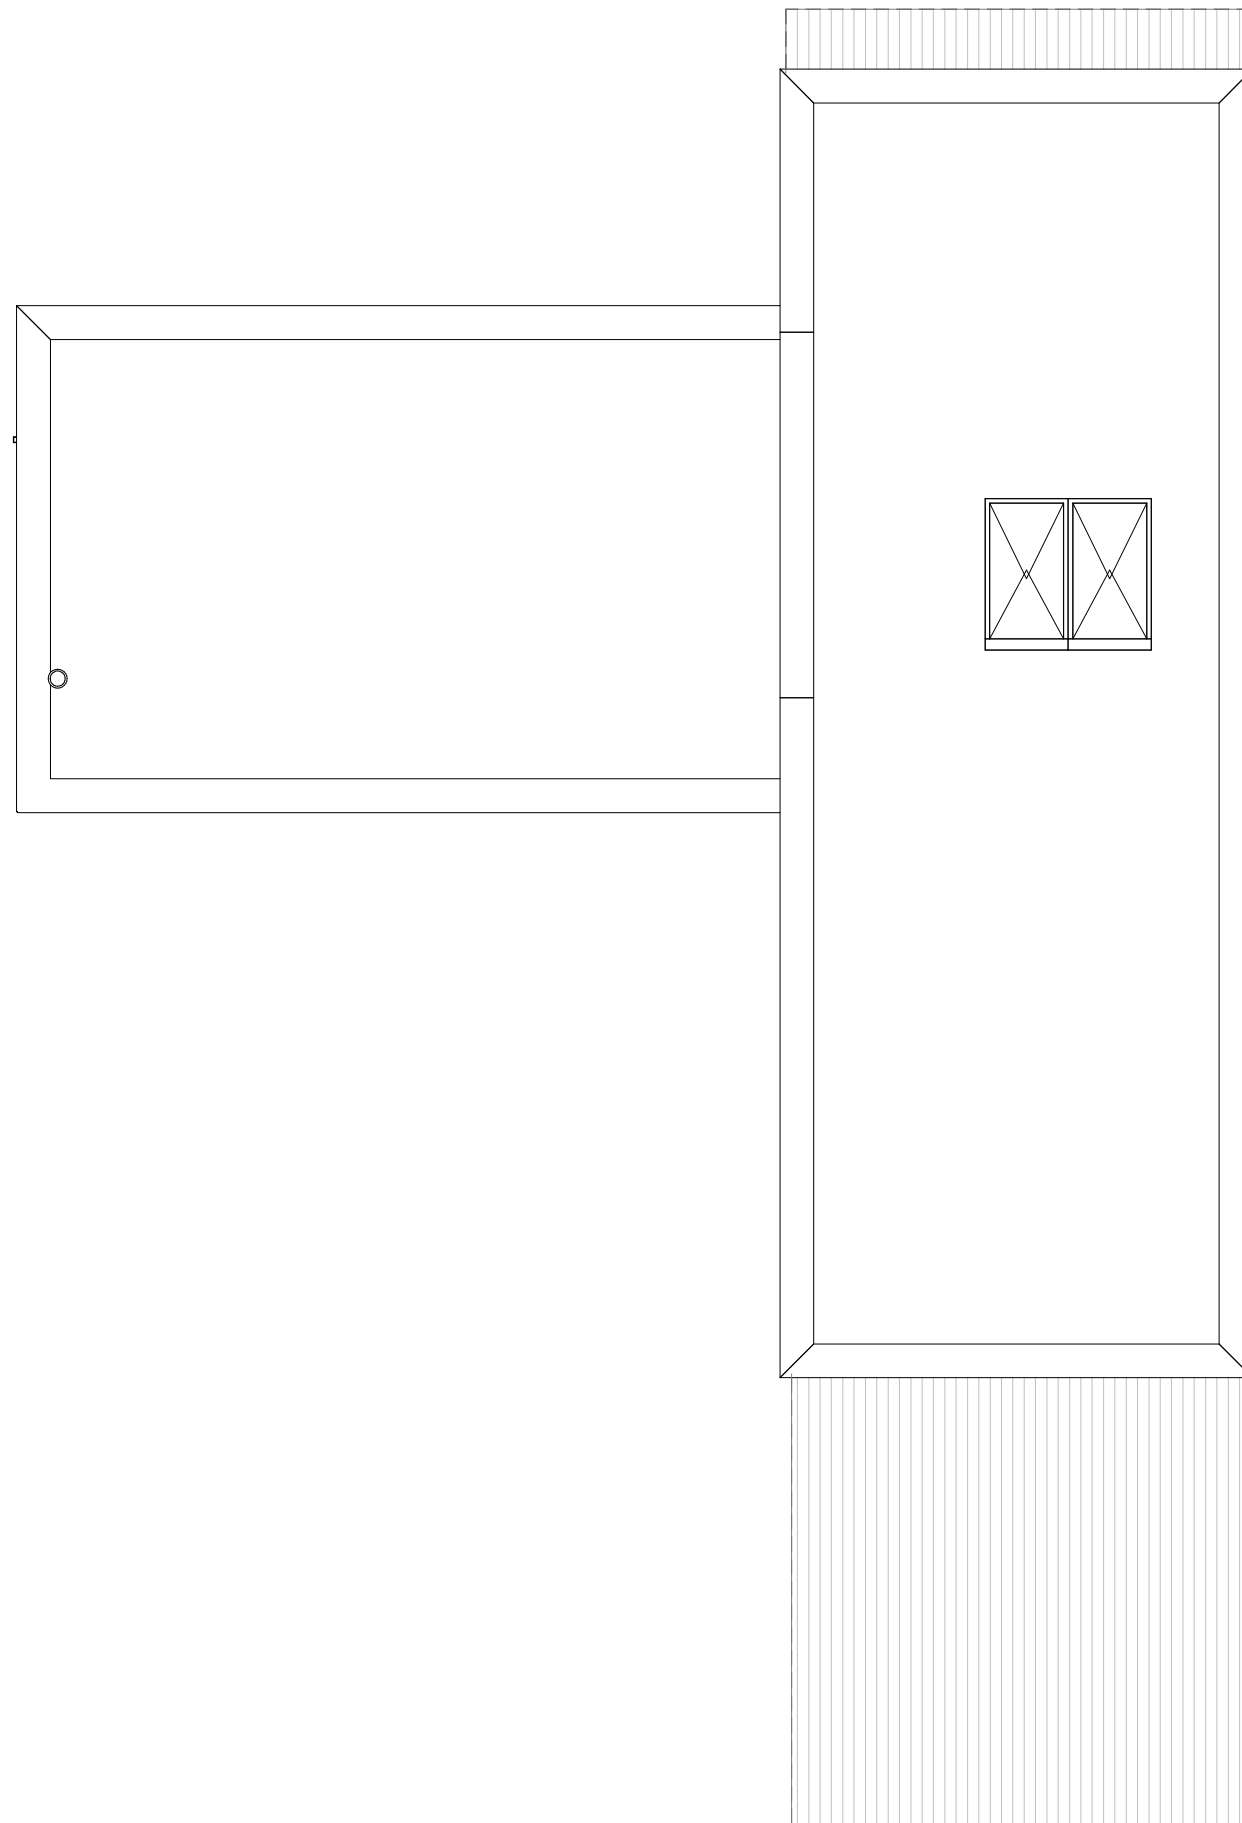

## HABITAT FIRST

Job Title	SALES DRAWINGS	
Drawing Title	CORNER HOUSE SALES ROOF PLAN	
Scale	Size	Date
1 : 100	A3	27.09.2016