



NOTE: THE PLANS AND ELEVATIONS ARE FOR ILLUSTRATIVE PURPOSES ONLY AND SUBJECT TO CONTRACT. ALL DIMENSIONS INDICATED ARE APPROXIMATE AND FOR USABLE SPACES. ANY FURNITURE AND APPLIANCES SHOWN ARE FOR ILLUSTRATIVE PURPOSES ONLY. THE PLANS, ELEVATIONS AND SPECIFICATION MAY BE SUBJECT TO CHANGE WITHOUT PRIOR NOTIFICATION.

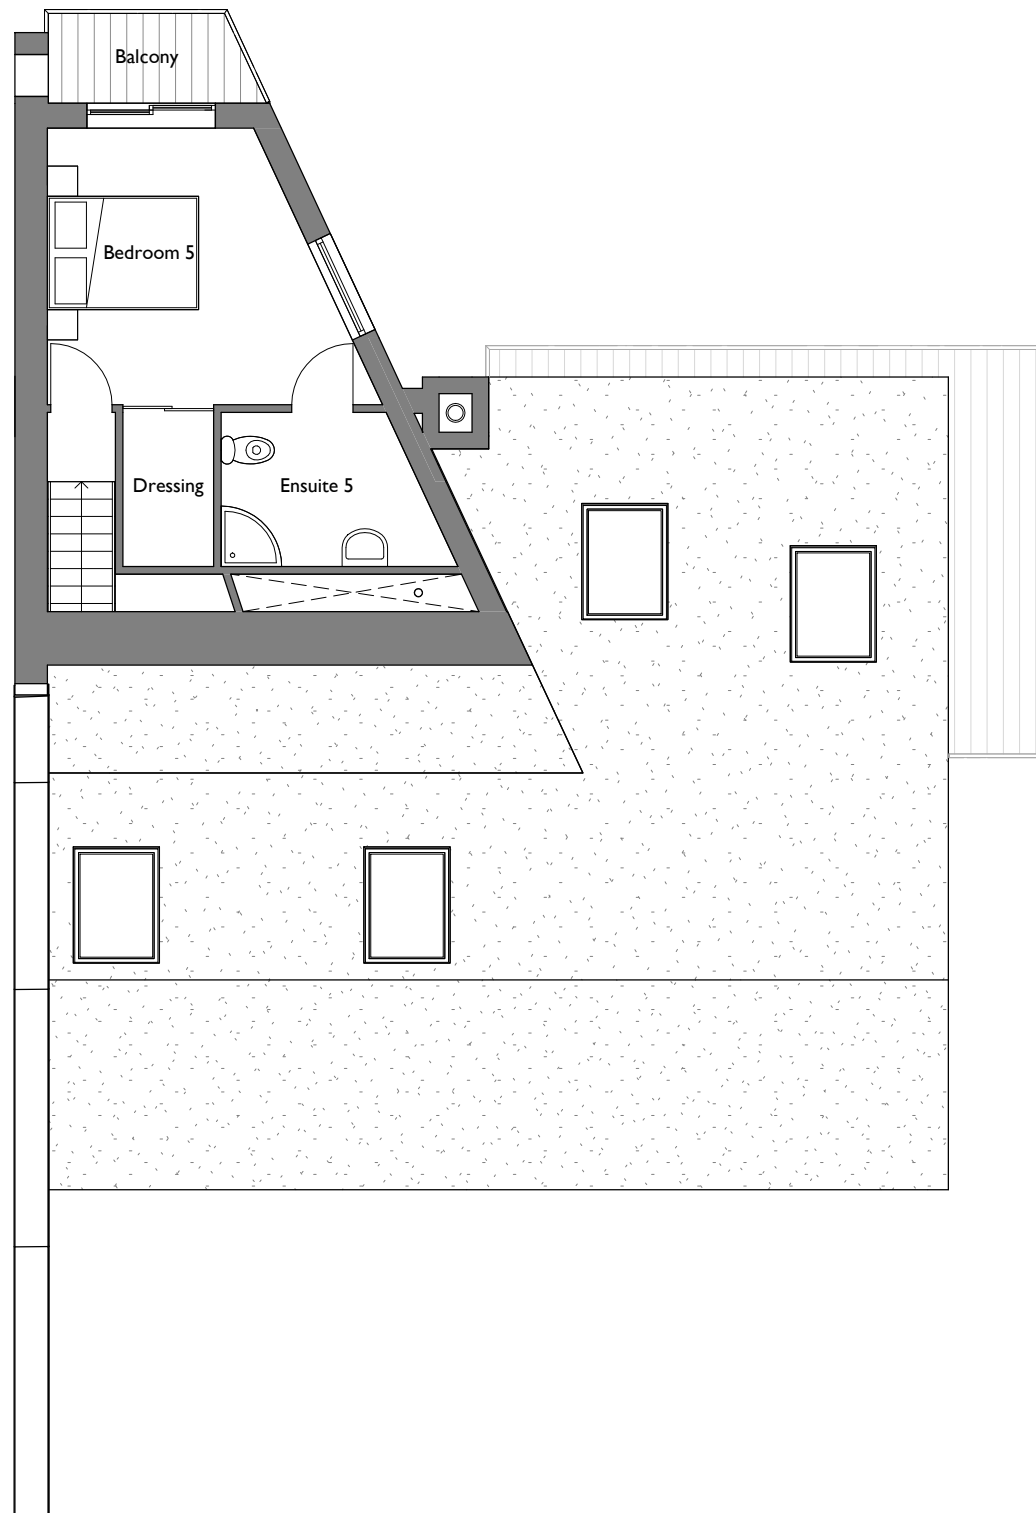

SECOND FLOOR PLAN

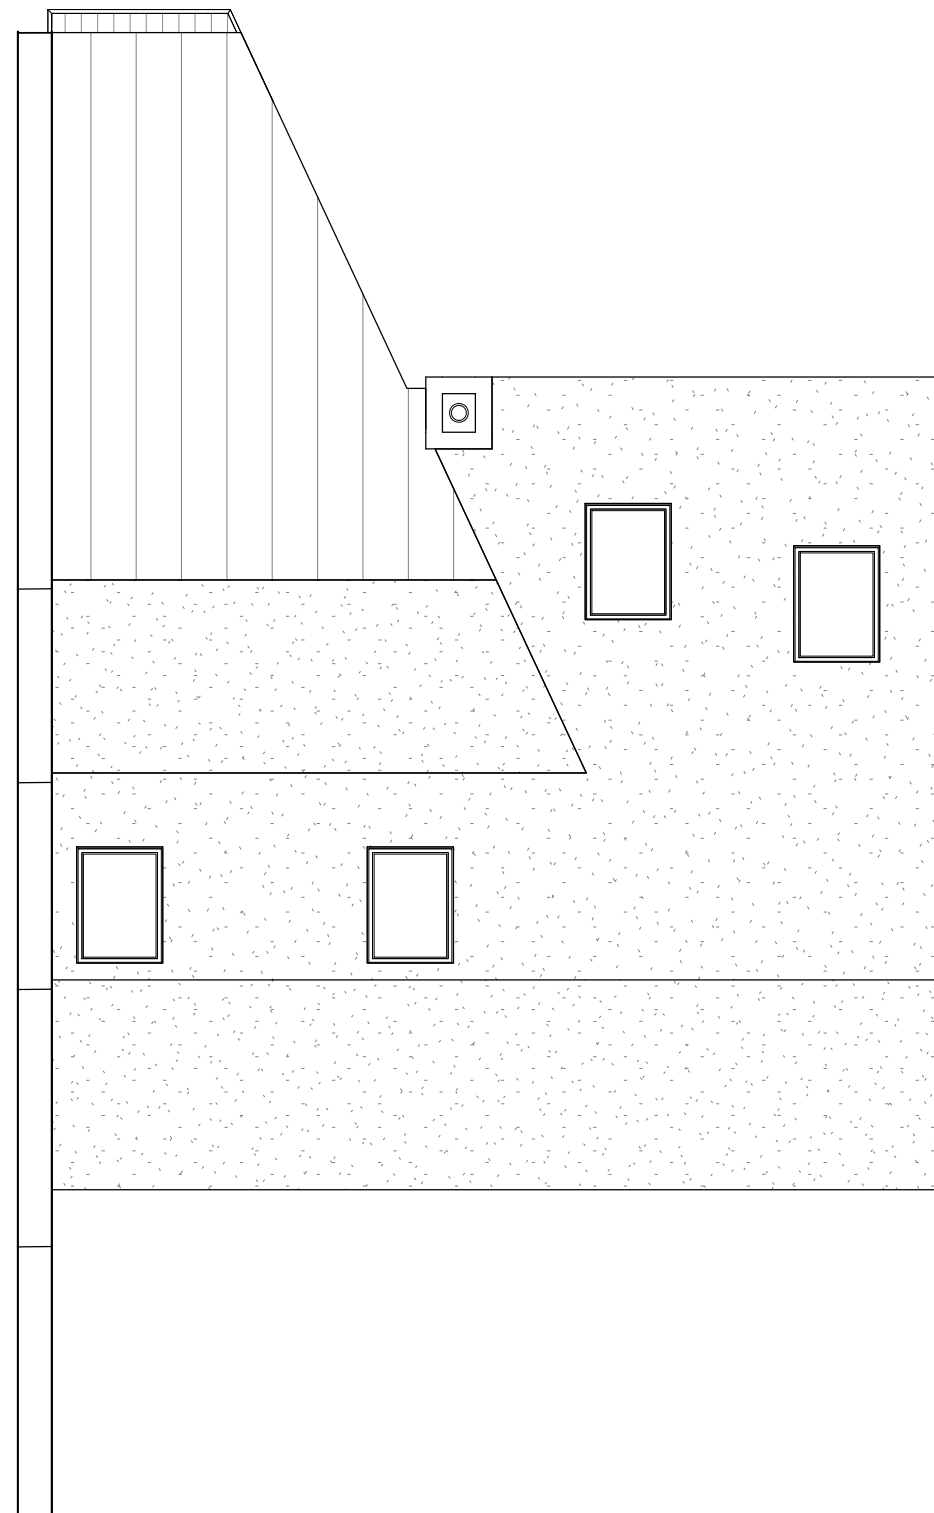

ROOF PLAN

	ROOM	m	ft
2ND FLOOR	Bedroom 5	3.46 x 3.66	11' 4" x 12' 0"
	Ensuite 5	2.54 x 2.04	8' 4" x 6' 8"
	Dressing	1.14 x 1.20	3' 9" x 3' 11"



HABITAT FIRST

Job Title		
SALES DRAWINGS		
Drawing Title		
HABITAT HOUSE - 5 BED SALES PLANS		
Scale	Size	Date
1 : 100	A3	17.11.2017