



NOTE: THE PLANS AND ELEVATIONS ARE FOR ILLUSTRATIVE PURPOSES ONLY AND SUBJECT TO CONTRACT. ALL DIMENSIONS ARE IN MILLIMETRES OR OTHERWISE MARKED. ALL FURNITURE AND APPLIANCES SHOWN ARE FOR ILLUSTRATIVE PURPOSES ONLY. THE PLANS, ELEVATIONS & SPECIFICATION MAY BE SUBJECT TO CHANGE WITHOUT PRIOR NOTIFICATION

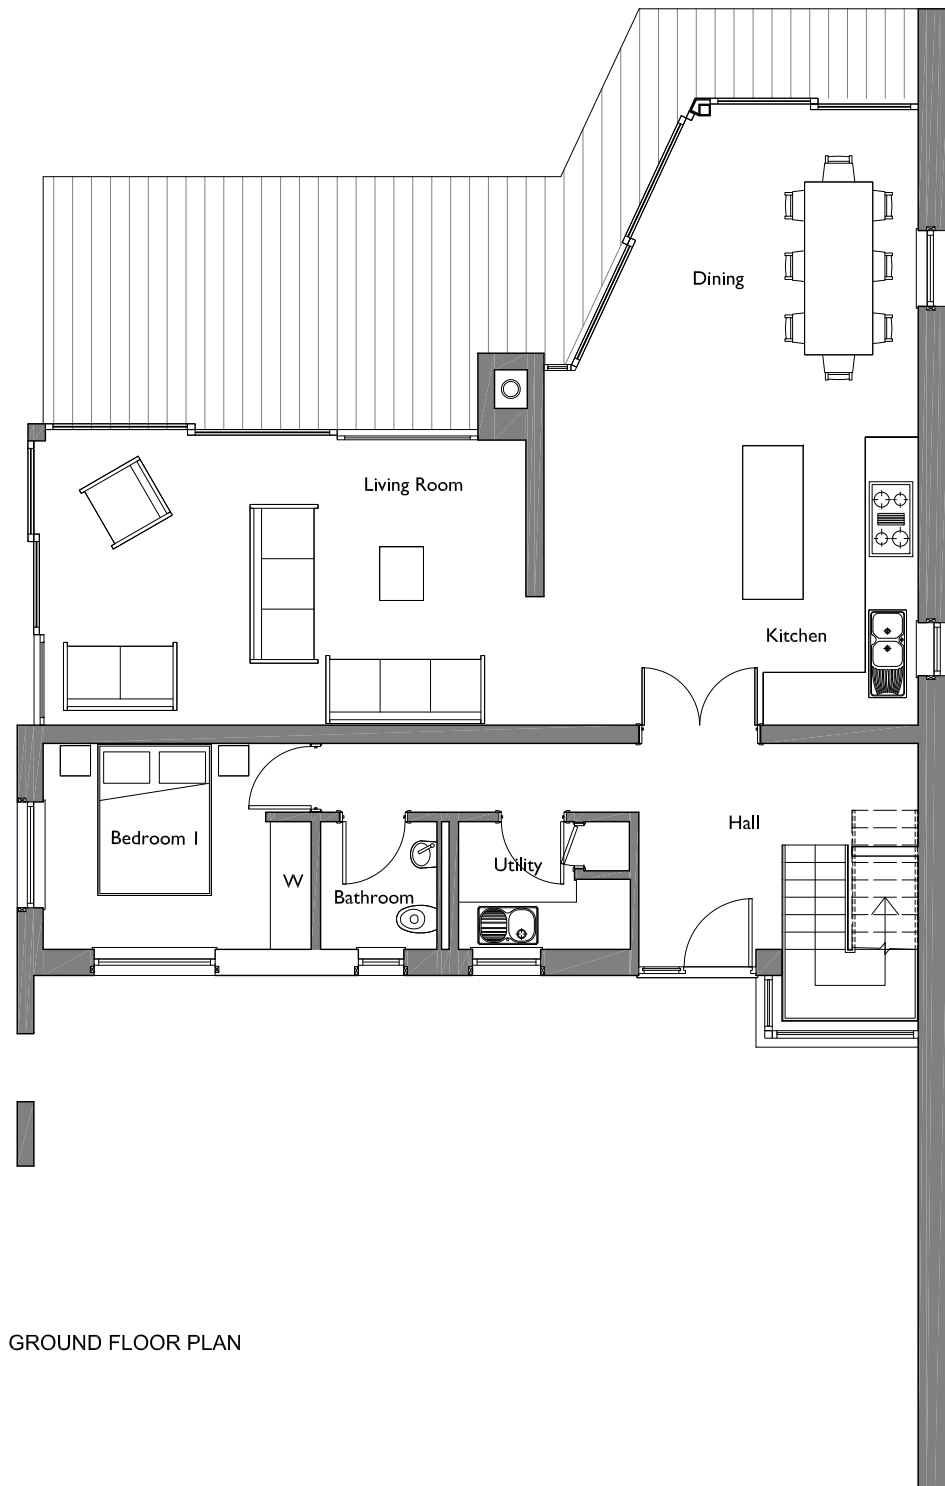

GROUND FLOOR PLAN

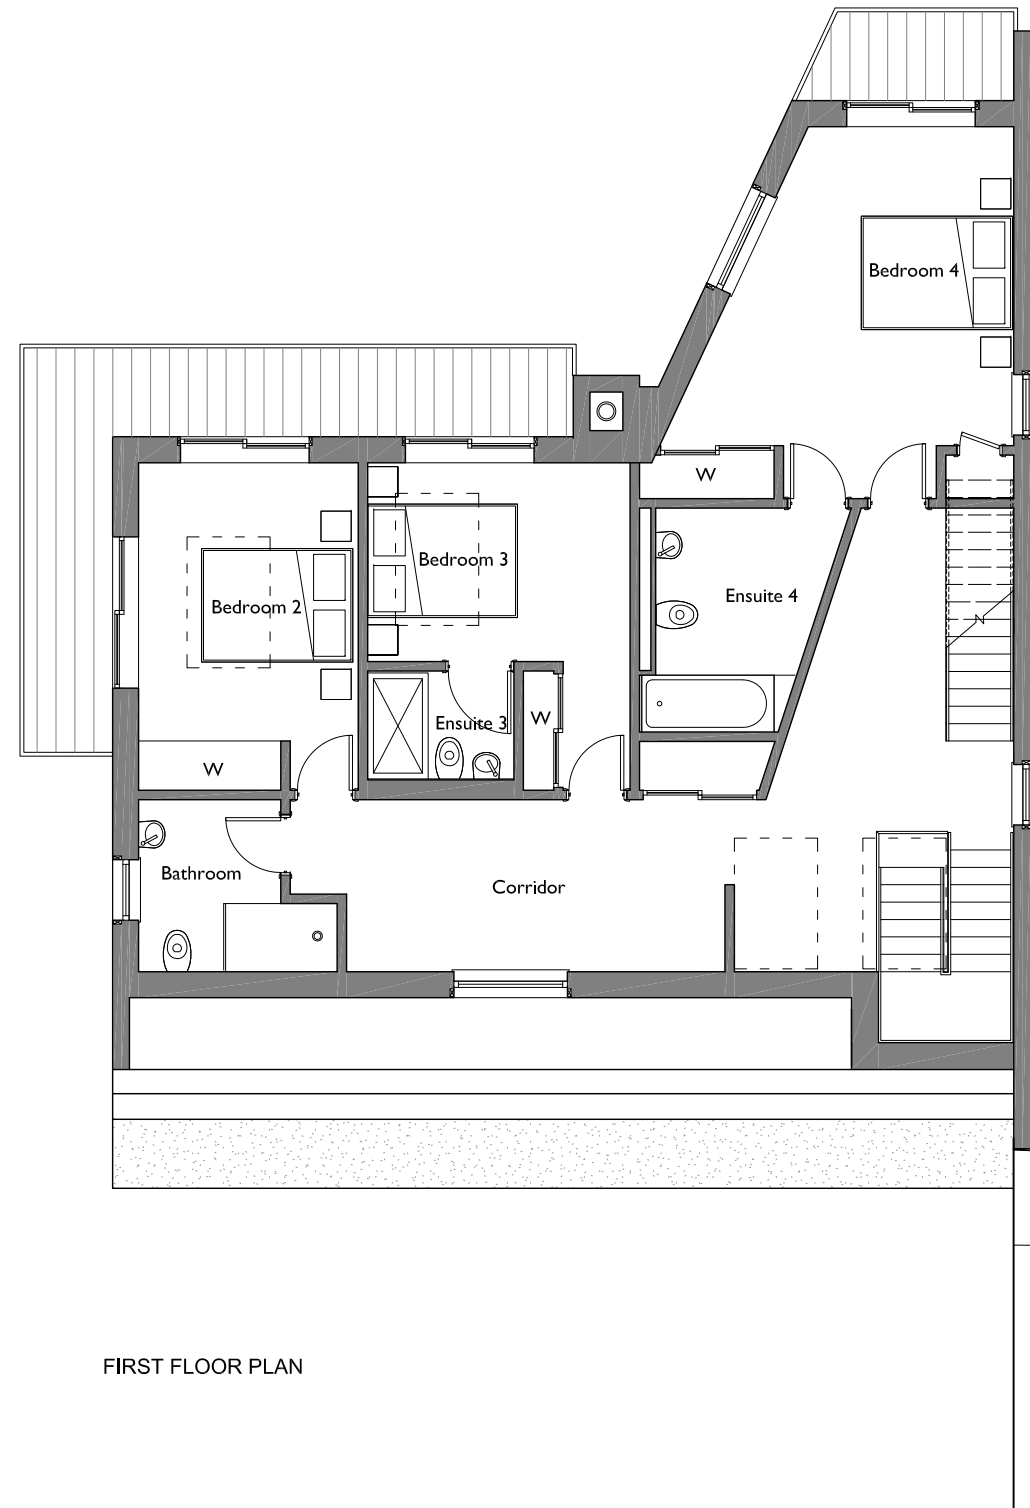

FIRST FLOOR PLAN

| | ROOM | Dimensions | m ² | Dimensions | ft ² |
|--------------|----------------|-------------|----------------|----------------|-----------------|
| GROUND FLOOR | Lobby | 2.93 x 3.69 | 8.09 | 9'7" x 12'1" | 87.08 |
| | Utility | 1.69 x 2.26 | 3.81 | 5'6" x 7'5" | 41.01 |
| | Bedroom 1 | 2.91 x 2.72 | 8.02 | 9'7" x 8'11" | 86.32 |
| | Bathroom | 1.69 x 1.53 | 2.60 | 5'7" x 5' | 27.98 |
| | Kitchen/Dining | 8.21 x 4.95 | 36.3 | 26'11" x 16'3" | 390.7 |
| | Living | 3.83 x 6.43 | 24.2 | 12'7" x 21'1" | 260.5 |
| FIRST FLOOR | Bedroom 2 | 4.33 x 2.90 | 12.5 | 14'2" x 9'6" | 134.8 |
| | Bedroom 3 | 3.47 x 4.33 | 10.5 | 11'5" x 14'2" | 113.02 |
| | Bedroom 4 | 4.22 x 3.57 | 15.6 | 13'10" x 11'9" | 168.02 |
| | Ensuite 3 | 1.42 x 1.92 | 2.91 | 4'8" x 6'4" | 31.32 |
| | Ensuite 4 | 2.96 x 2.10 | 6.4 | 9'9" x 6'11" | 68.9 |
| | Bathroom | 2.27 x 2.65 | 4.87 | 7'5" x 8'8" | 52.4 |

| | INTERNAL | | EXTERNAL | |
|---------------------|----------------|-----------------|----------------|-----------------|
| | m ² | ft ² | m ² | ft ² |
| Ground Floor | 97.6 | 1050.6 | 0 | 0 |
| 1st Floor | 96.2 | 1035.5 | 17.25 | 185.68 |
| 2nd Floor | 29 | 312.1 | 3.06 | 32.9 |
| TOTAL | 222.8 | 2398.2 | 20.31 | 218.58 |




HABITAT FIRST


| | | | |
|---------------|-----------------------------------|----------|--|
| Job Title | SALES PLANS | | |
| Drawing Title | HABITAT HOUSE 5 BED - GA PLANS | | |
| Scale | Size | Date | |
| 1:100 | A3 | 28/01/15 | |

NOTE: THE PLANS AND ELEVATIONS ARE FOR ILLUSTRATIVE PURPOSES ONLY AND SUBJECT TO CONTRACT.
 ALL DIMENSIONS ARE IN MILLIMETRES OR OTHERWISE MARKED. ALL FURNITURE AND APPLIANCES SHOWN ARE FOR ILLUSTRATIVE PURPOSES ONLY. THE PLANS, ELEVATIONS & SPECIFICATION MAY BE SUBJECT TO CHANGE WITHOUT PRIOR NOTIFICATION

| | | | | | |
|-----------|-----------|-------------|-------|----------------|-------|
| 2nd FLOOR | Bedroom 5 | 3.64 x 3.45 | 13.07 | 11'11" x 11'4" | 140.7 |
| | Ensuite | 1.83 x 2.32 | 4.2 | 6' x 7'7" | 45.1 |

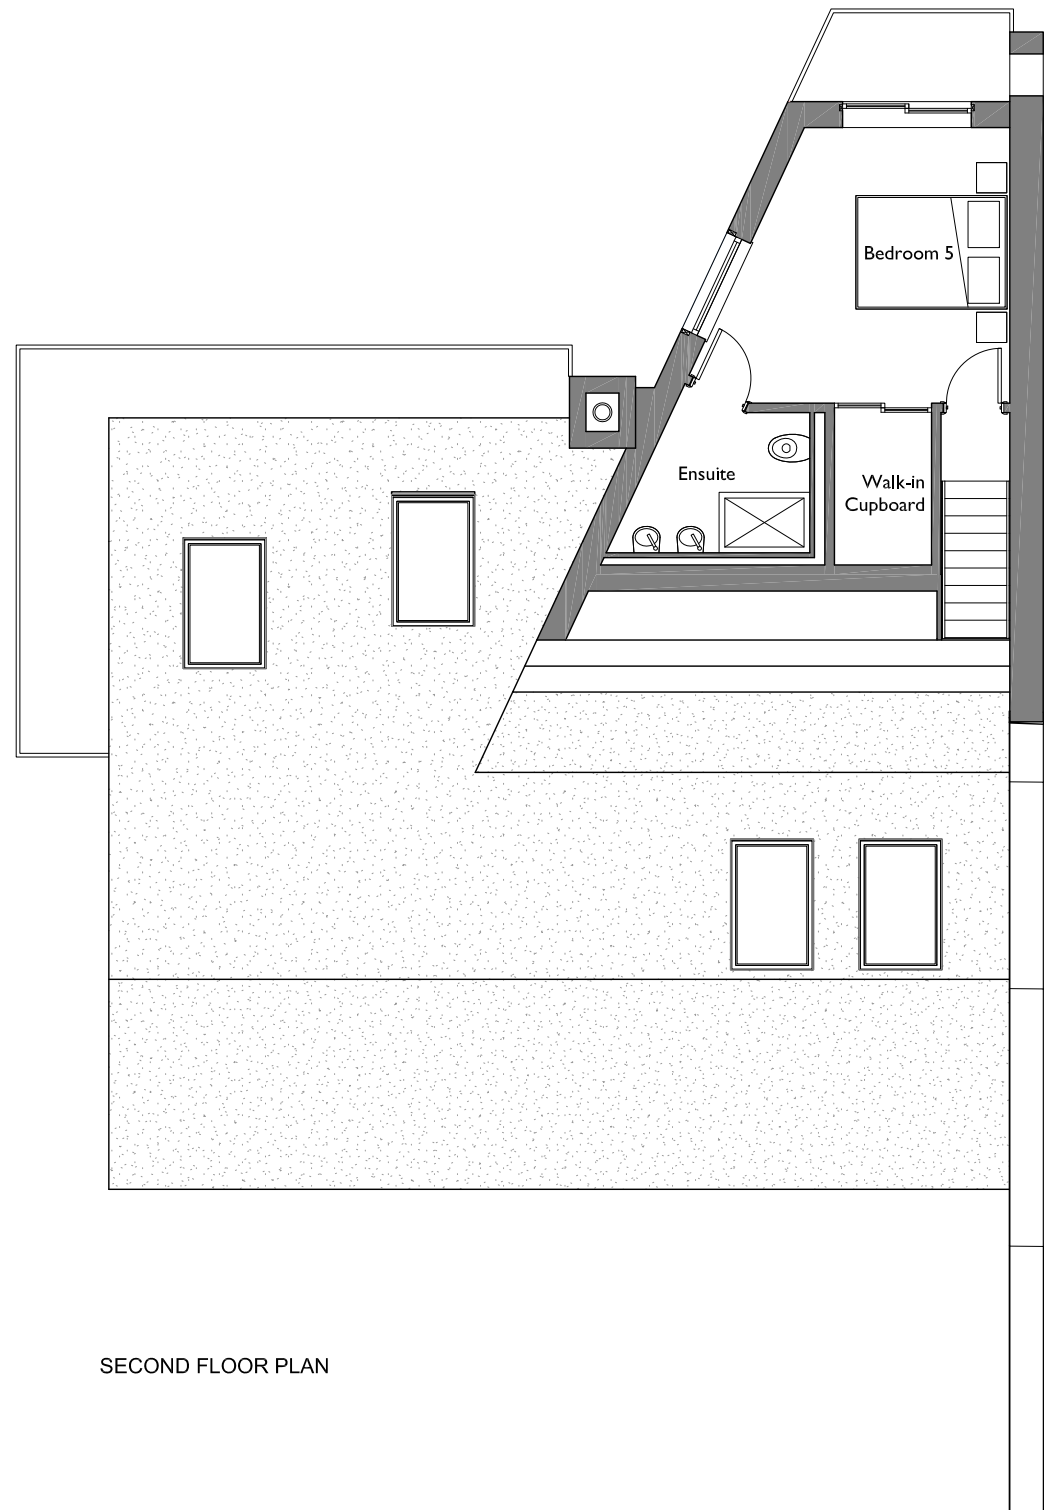

SECOND FLOOR PLAN

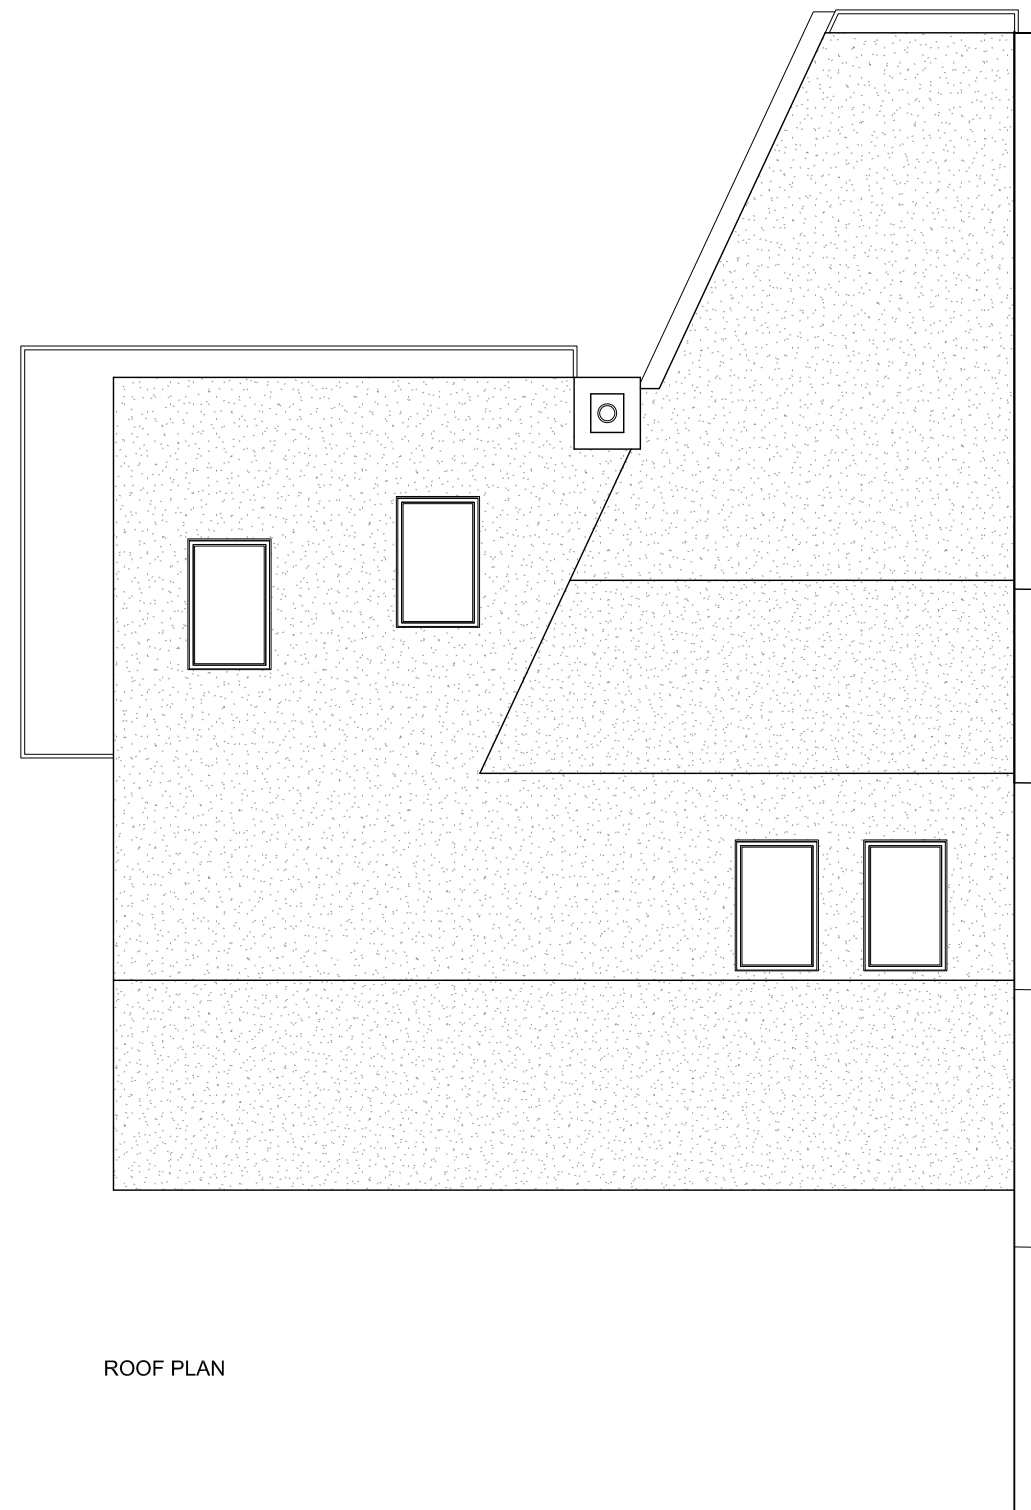

ROOF PLAN



HABITAT FIRST

| | | |
|---------------|-----------------------------------|----------|
| Job Title | SALES PLANS | |
| Drawing Title | HABITAT HOUSE 5 BED - GA PLANS | |
| Scale | Size | Date |
| 1:100 | A3 | 28/01/15 |