



NOTE: THE PLANS AND ELEVATIONS ARE FOR ILLUSTRATIVE PURPOSES ONLY AND SUBJECT TO CONTRACT. ALL DIMENSIONS INDICATED ARE APPROXIMATE AND FOR USABLE SPACES. ANY FURNITURE AND APPLIANCES SHOWN ARE FOR ILLUSTRATIVE PURPOSES ONLY. THE PLANS, ELEVATIONS AND SPECIFICATION MAY BE SUBJECT TO CHANGE WITHOUT PRIOR NOTIFICATION.

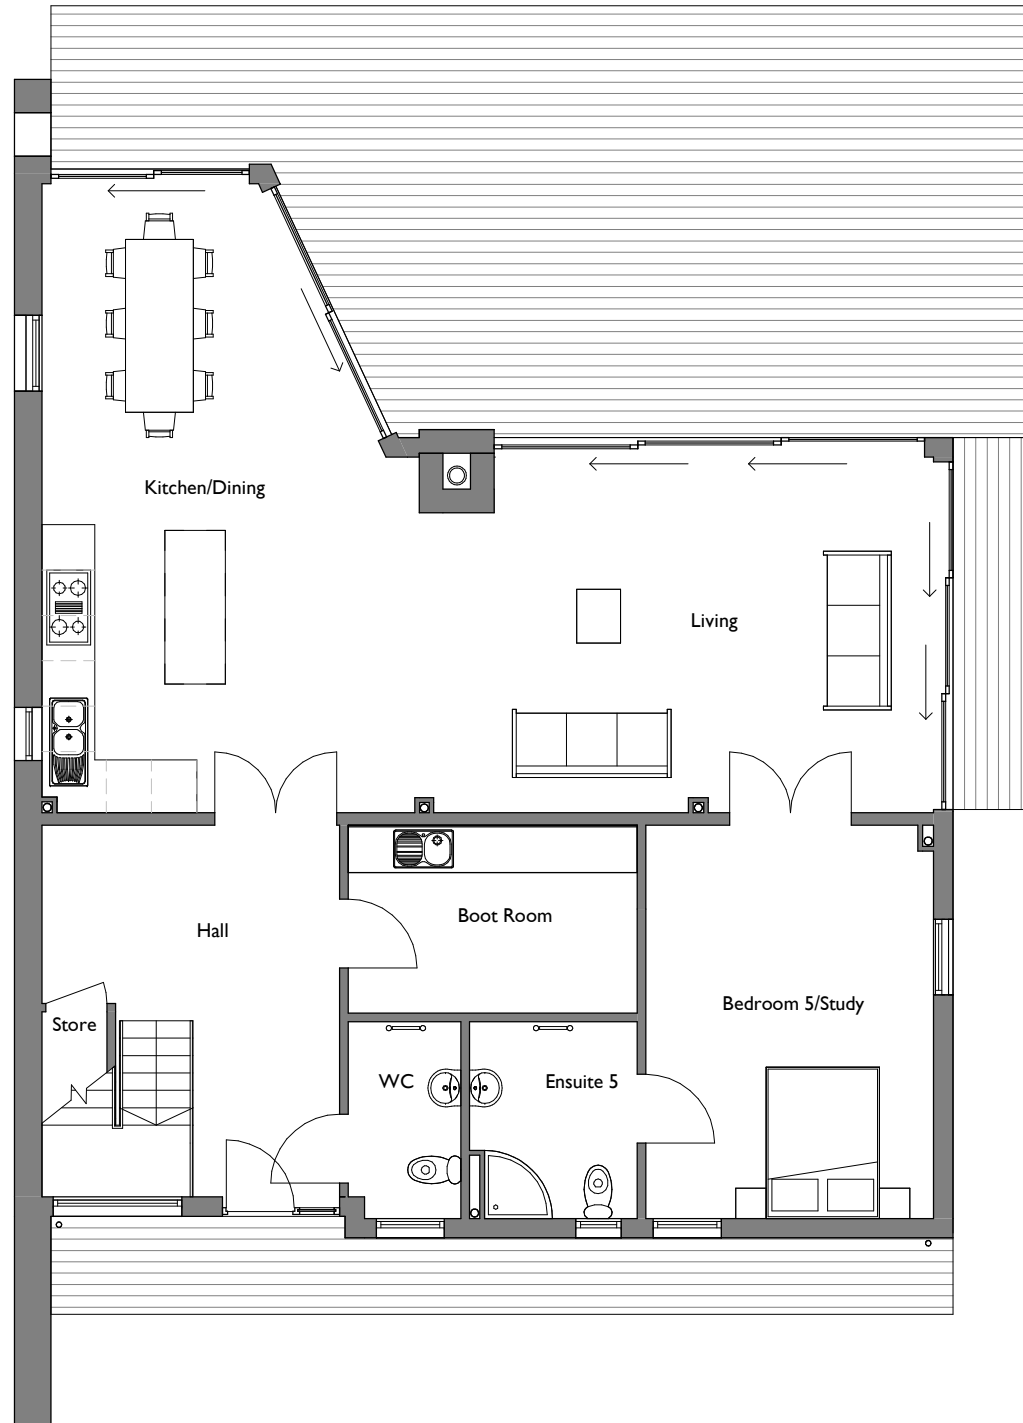

GROUND FLOOR PLAN

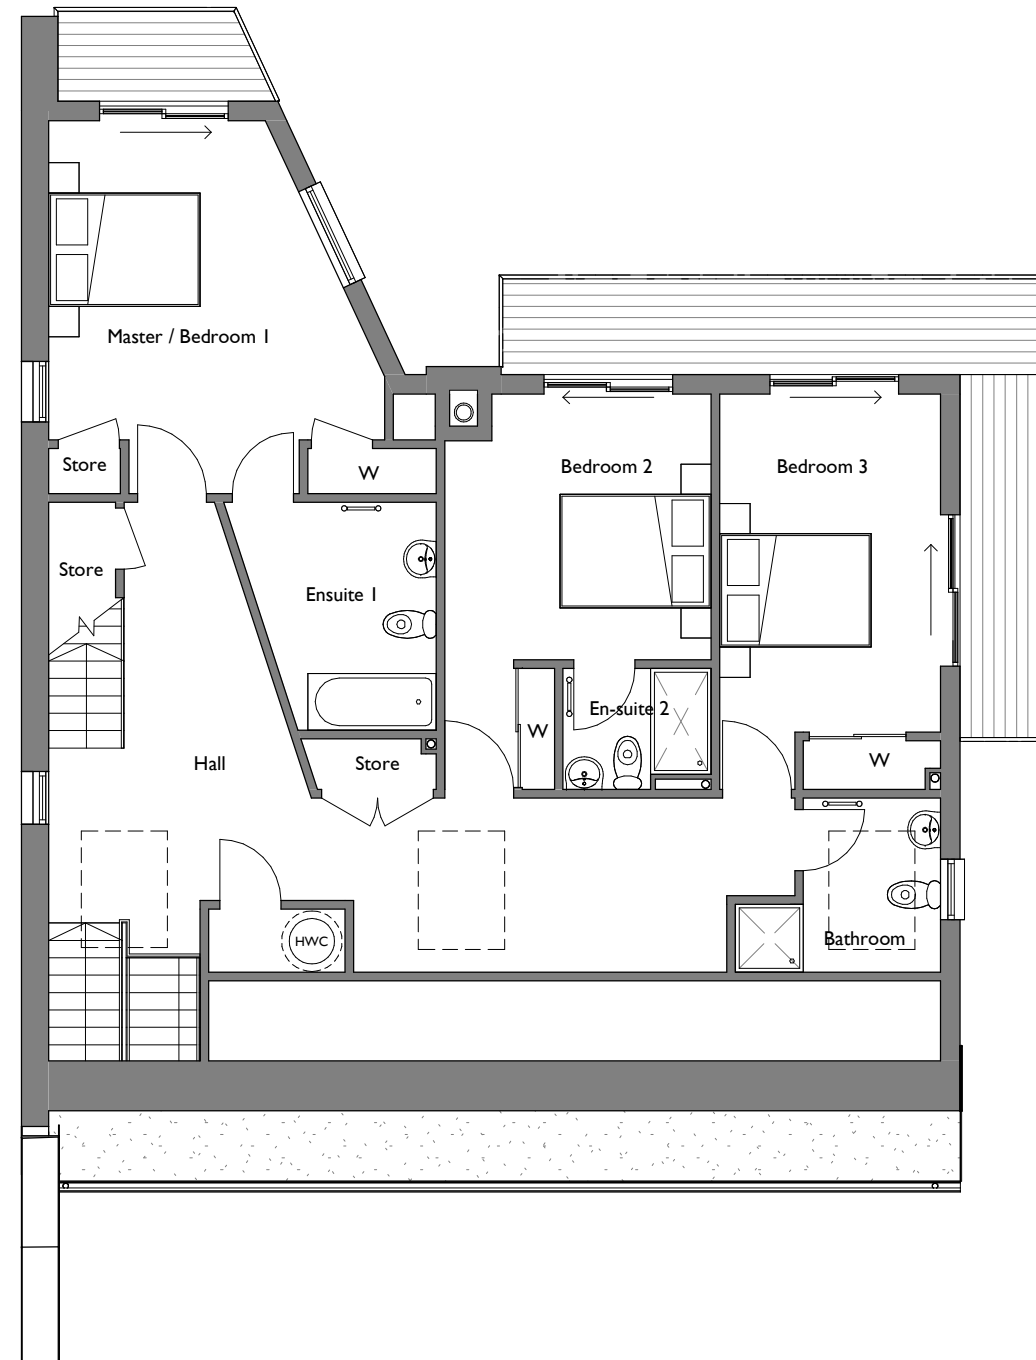

FIRST FLOOR PLAN

	ROOM	m	ft
GROUND FLOOR	WC	1.49 x 2.58	4'11" x 5'
	Kitchen/Dining	4.99 x 7.62	16'5" x 25'
	Living	6.61 x 4.71	21'8" x 15'5"
	Boot Room	3.82 x 2.49	12'7" x 8'2"
	Bedroom 5	3.81 x 5.20	12'6" x 17'1"
FIRST FLOOR	En-suite 5	2.22 x 2.60	7'3" x 8'6"
	Master / B1	3.71 x 4.22	12'2" x 13'10"
	En-suite 1	2.32 x 3.01	7'8" x 9'11"
	Bedroom 2	3.52 x 3.52	11'6" x 11'7"
	En-suite 2	1.96 x 1.60	6'5" x 5'3"
2ND FLOOR	Bedroom 3	2.92 x 4.47	9'7" x 14'8"
	Bathroom	1.81 x 2.30	5'11" x 7'7"
	Bedroom 4	3.66 x 3.67	12'0" x 12'0"
	En-suite 4	2.60 x 2.04	8'6" x 6'8"
	Dressing	1.28 x 2.07	4'2" x 6'9"


GIA	INTERNAL		EXTERNAL	
	m ²	ft ²	m ²	ft ²
Ground Floor	130.9	1408	78.7	844.7
First Floor	121.7	1310	15.3	164.2
Second Floor	33.6	361.7	3.2	34.3
TOTAL	286.2	3079.7	97.2	1043.2




HABITAT FIRST

Job Title	SALES DRAWINGS	
Drawing Title	5B HABITAT HOUSE INFILL SALES PLANS	
Scale	Size	Date
1 : 100	A3	23.12.20

NOTE: THE PLANS AND ELEVATIONS ARE FOR ILLUSTRATIVE PURPOSES ONLY AND SUBJECT TO CONTRACT. ALL DIMENSIONS INDICATED ARE APPROXIMATE AND FOR USABLE SPACES. ANY FURNITURE AND APPLIANCES SHOWN ARE FOR ILLUSTRATIVE PURPOSES ONLY. THE PLANS, ELEVATIONS AND SPECIFICATION MAY BE SUBJECT TO CHANGE WITHOUT PRIOR NOTIFICATION.

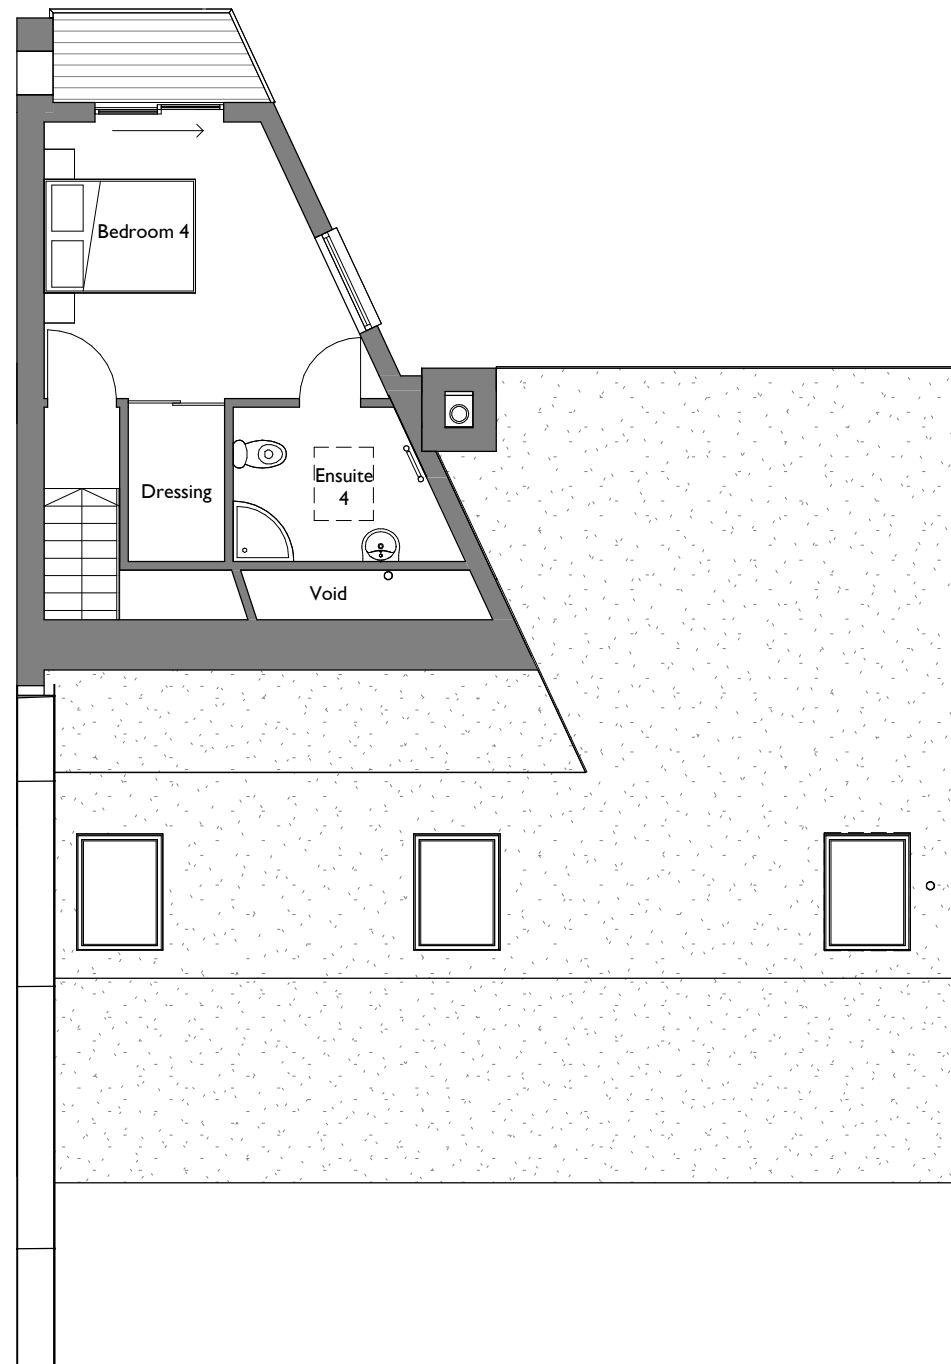

SECOND FLOOR PLAN

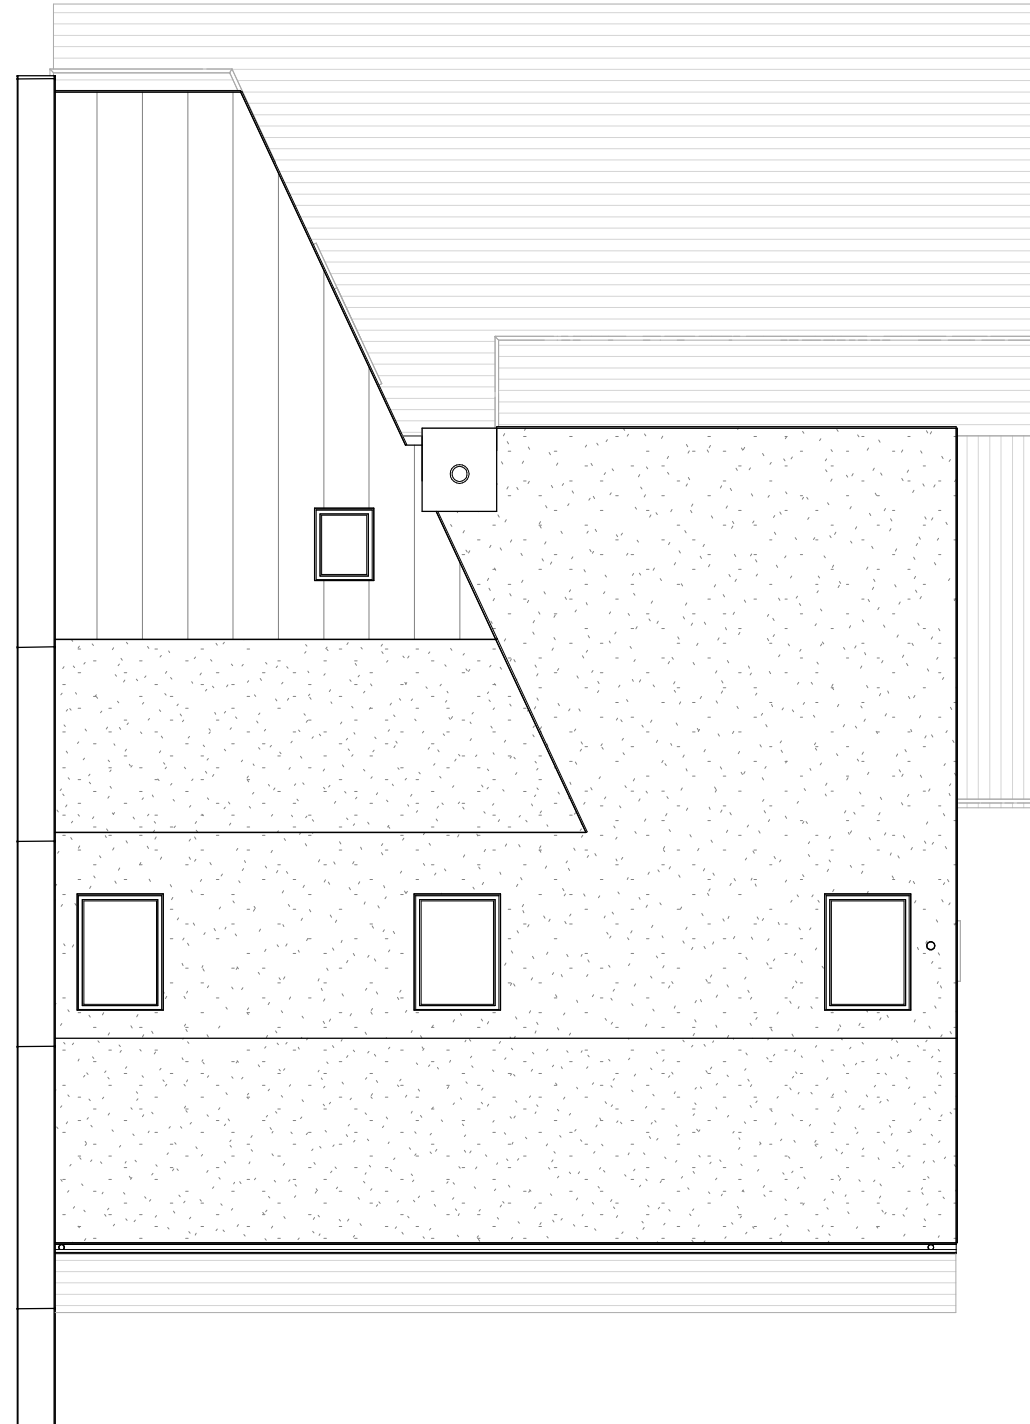

ROOF PLAN

	ROOM	m	ft
GROUND FLOOR	WC	1.50 x 1.78	4'11" x 5'10"
	Kitchen/Dining	4.99 x 7.74	16'5" x 25'5"
	Living	6.92 x 5.02	22'9" x 16'6"
	Utility	3.88 x 2.74	12'9" x 7'3"
	Bedroom 5	3.81 x 5.21	12'6" x 17'1"
FIRST FLOOR	En-suite 5	2.22 x 1.75	7'3" x 5'9"
	Master / BI	4.01 x 4.22	13'1" x 13'8"
	En-suite 1	2.29 x 3.01	7'6" x 9'11"
	Bedroom 2	3.52 x 3.62	11'7" x 11'11"
	En-suite 2	1.96 x 1.60	6'5" x 5'3"
2ND FLOOR	Bedroom 3	2.92 x 4.58	9'7" x 15'0"
	Bathroom	1.89 x 2.25	6'3" x 7'5"
	Bedroom 4	3.69 x 3.67	12'1" x 12'0"
	En-suite 4	2.36 x 2.04	7'9" x 6'8"
	Dressing	1.20 x 2.07	6'9" x 3'11"

GIA	INTERNAL		EXTERNAL	
	m ²	ft ²	m ²	ft ²
Ground Floor	135.4	1458	78	839.5
First Floor	121.2	1305	17	182.9
Second Floor	33.6	361.7	3.1	33
TOTAL	290	3125	98.1	1055.4



HABITAT FIRST

Job Title		
SALES DRAWINGS		
Drawing Title		
5B HABITAT HOUSE INFILL SALES PLANS		
Scale	Size	Date
1 : 100	A3	23.12.20