

Notes


This drawing is the property of Willmore Iles Architects.

All work to be carried out in accordance with current building regulations


Any discrepancies to be reported to the Architect

0 1m 5m


Scale 1:100

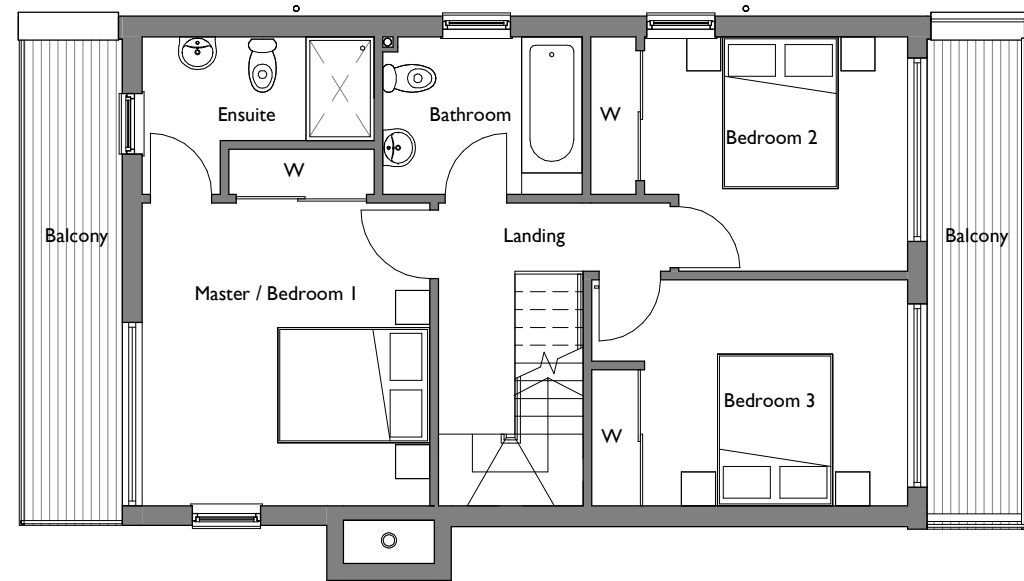

FIRST FLOOR PLAN

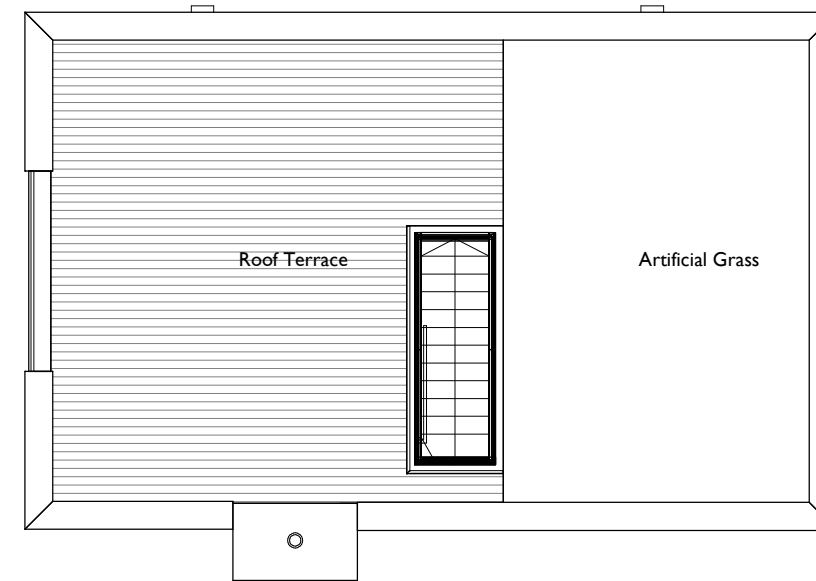

ROOF PLAN

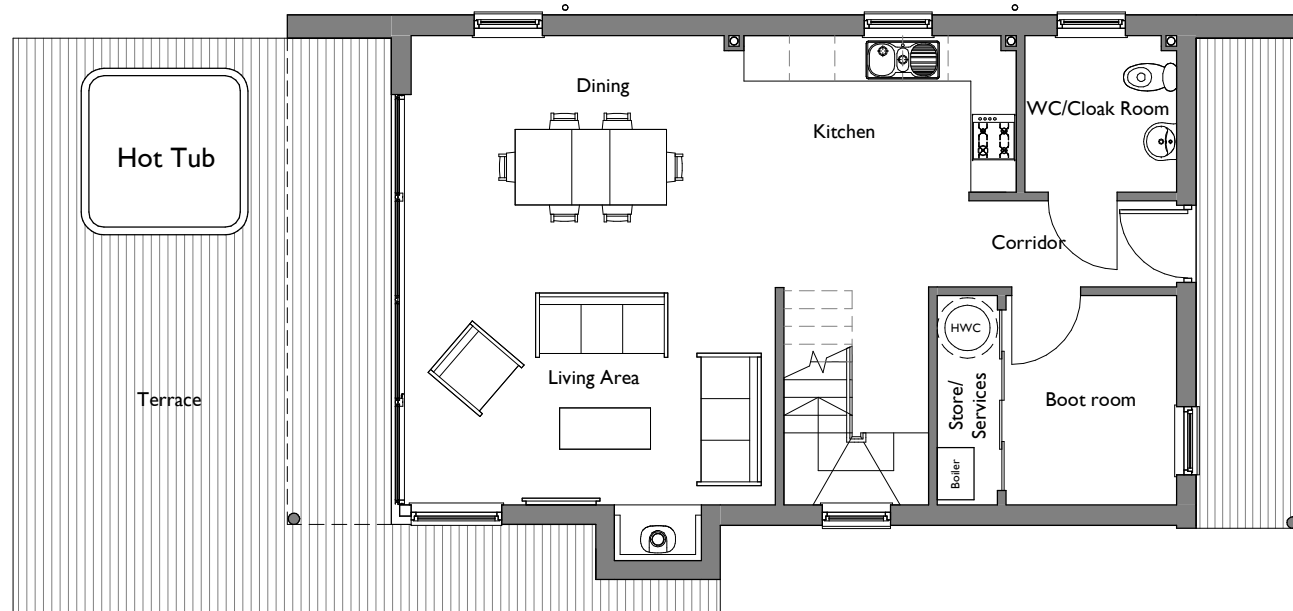

GROUND FLOOR PLAN

Amendment	Drwn	Chkd	Date	Rev

wia willmore iles architects

267 Hotwell Road - Hotwells - Bristol - BS8 4SF - Tel: 0117 9450962
www.willmoreiles.com

Drawing Status **PLANNING**

Client **HABITAT FIRST GROUP**

Job Title **LOWER MILL
MINETY LAKE SOUTH WEST**

Drawing Title **PLOT 69 - SKYDECK GFL HANDED
GA PLANS**

Scale	Size	Drawn	Checked	Date
1 : 100	A3	WA	RLB	21.06.21
Job No	Drawing No	Rev		
0921	0921-LM-MLSW-PL-PLOT69-GA-hSDGFL-201			