


GROUND FLOOR PLAN

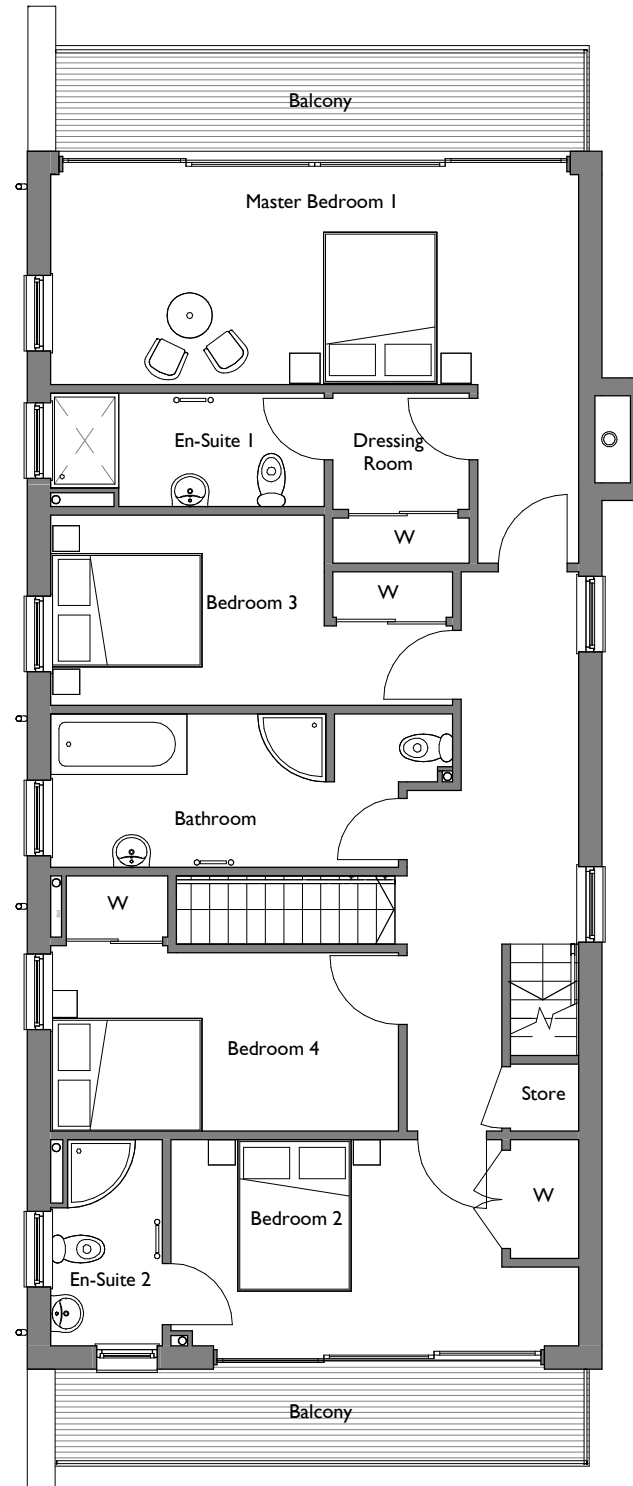

FIRST FLOOR PLAN

Notes

This drawing is the property of Willmore Iles Architects.
 All work to be carried out in accordance with current building regulations
 Any discrepancies to be reported to the Architect



Amendment	Drwn	Chkd	Date	Rev

wia willmore iles architects

267 Hotwell Road - Hotwells - Bristol - BS8 4SF - Tel: 0117 9450962
 www.willmoreiles.com

Drawing Status **PLANNING**

Client **HABITAT FIRST GROUP**

Job Title **LOWER MILL
 MINETY LAKE SOUTH WEST**

Drawing Title **PLOT 70 - WATERGARDEN XL 3
 STOREY
 GA PLANS**

Scale	Size	Drawn	Checked	Date
1 : 100	A3	WA	RLB	21.06.21
Job No	Drawing No	Rev		
0921	0921-LM-MLSW-PL-PLOT70-GA-WGXL3-201			